


1.20

1.20

1.20

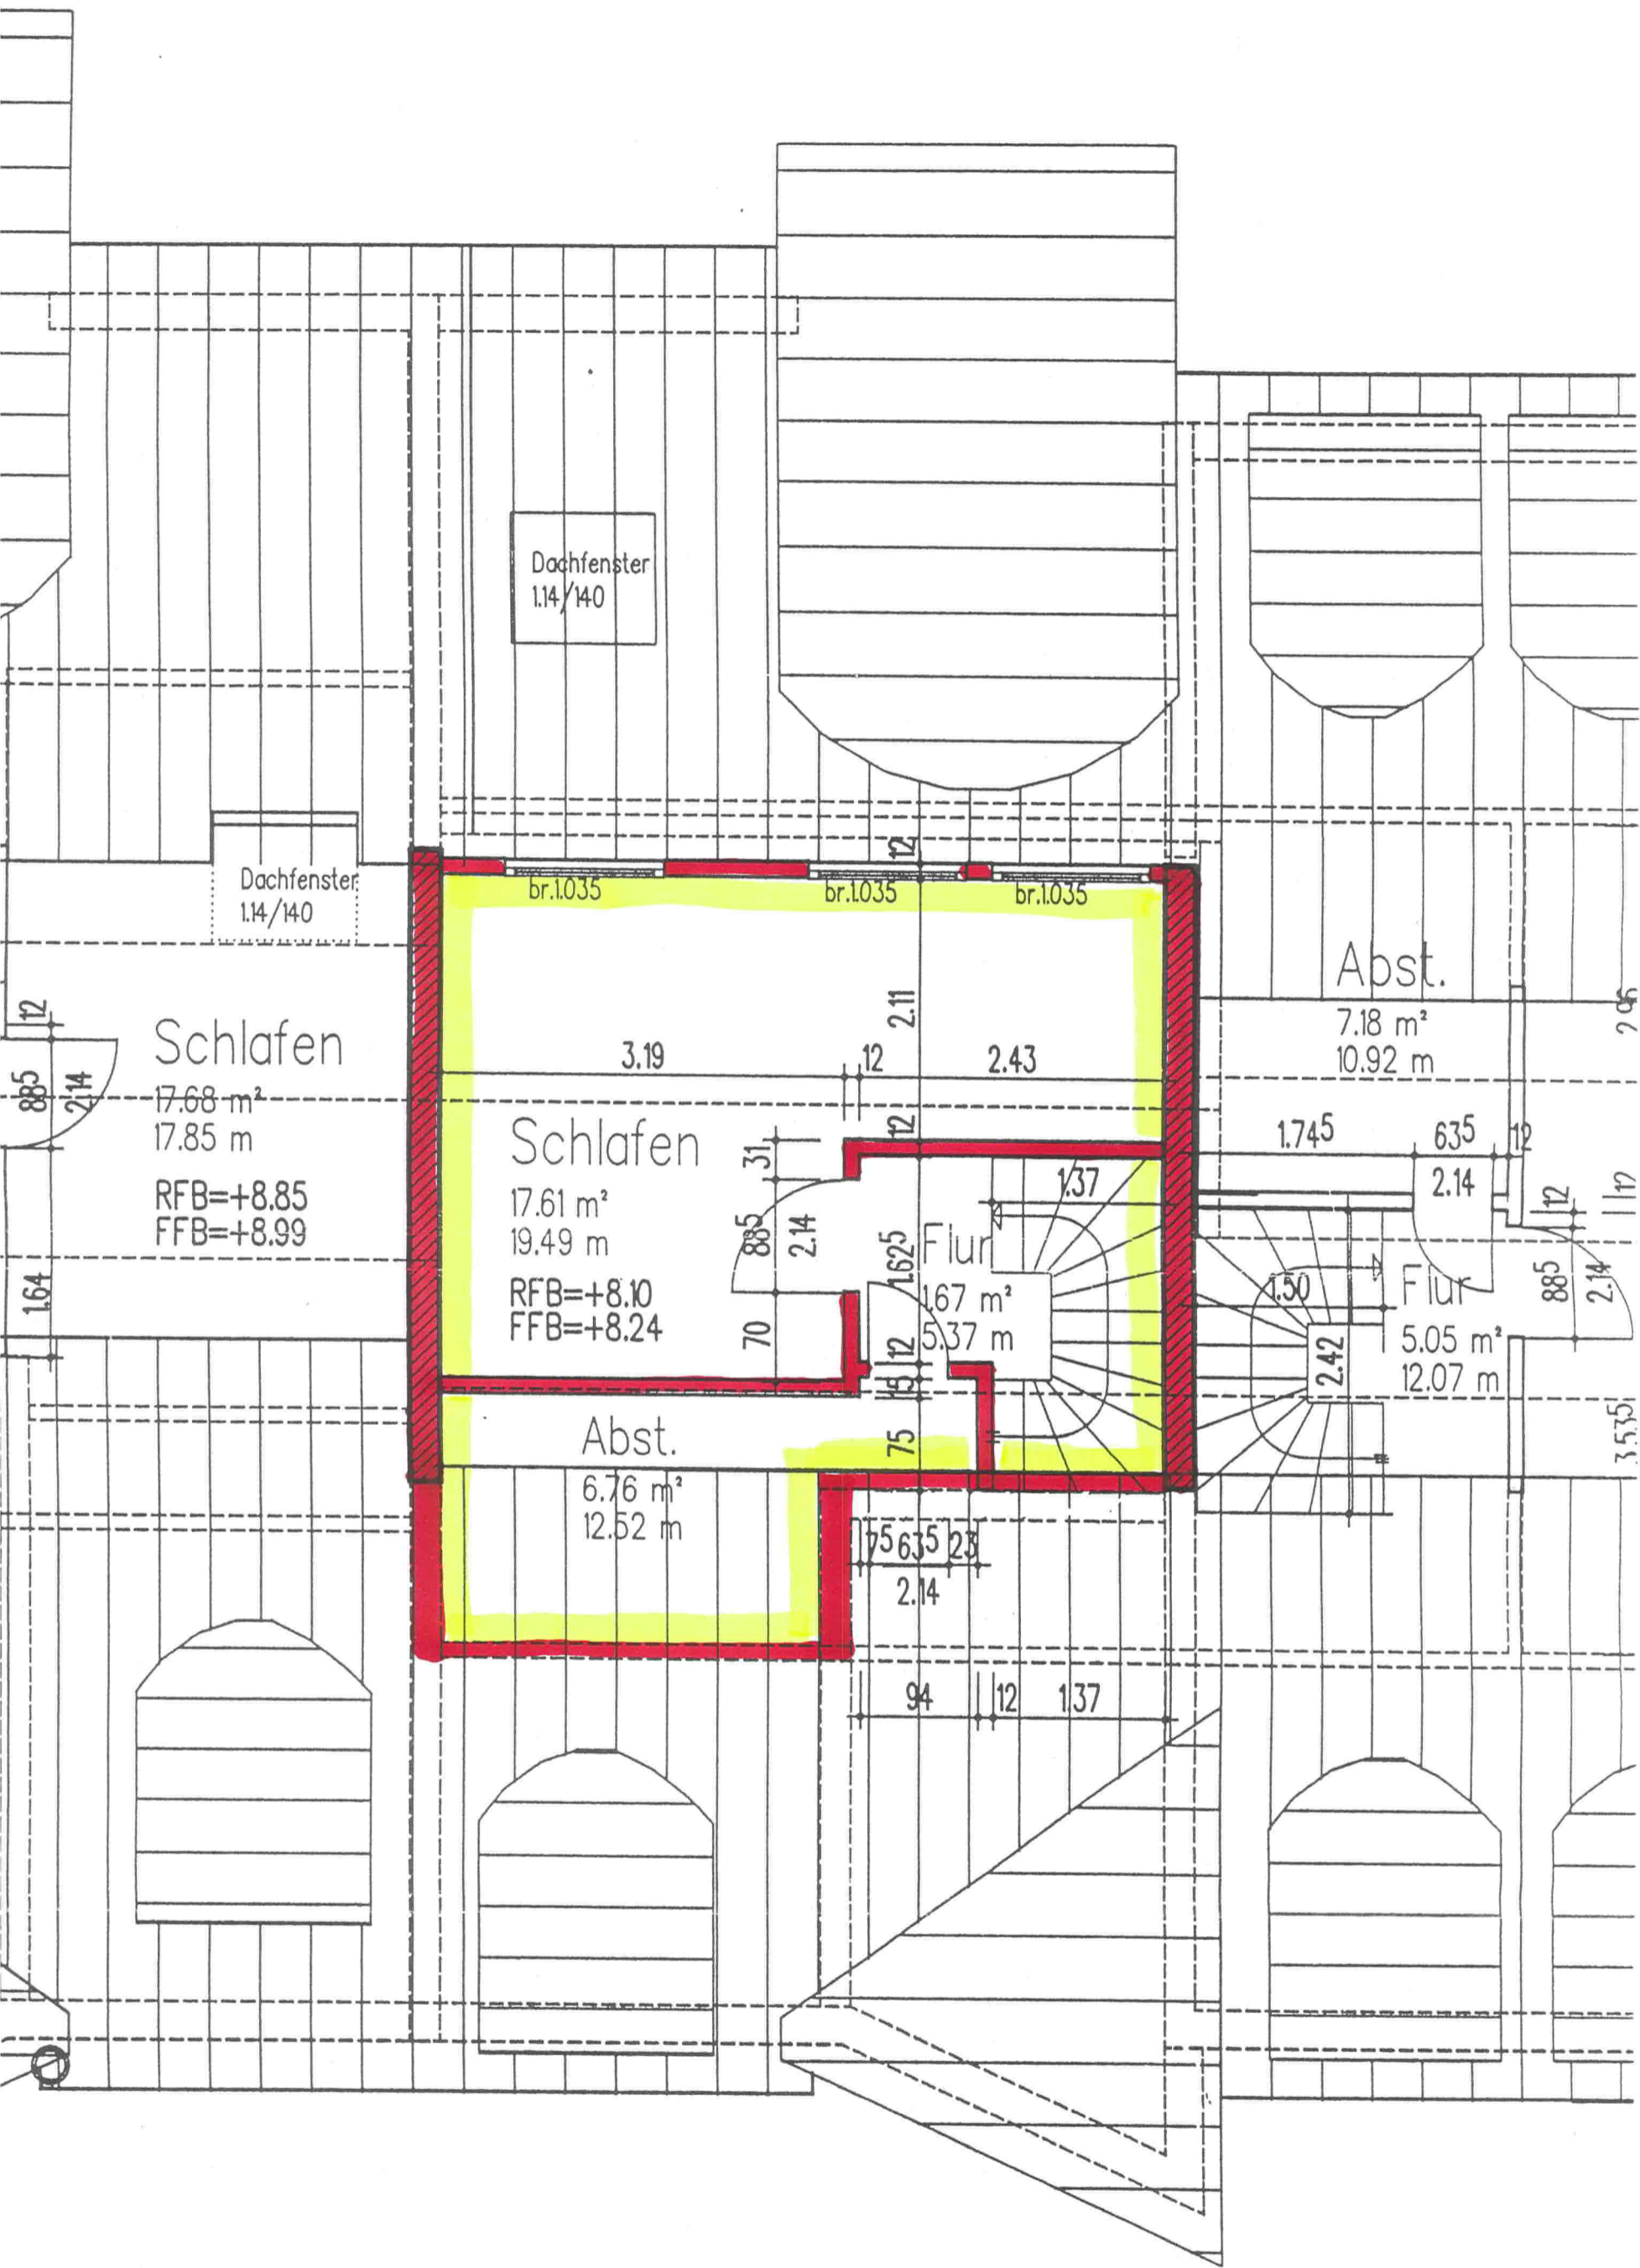

Dachfenster
1.14/1.40

Dachfenster
1.14/1.40

br.1.035 br.1.035 br.1.035

Abst.

7.18 m²
10.92 m

Schlafen

17.68 m²
17.85 m

RFB=+8.85
FFB=+8.99

Schlafen

17.61 m²
19.49 m

RFB=+8.10
FFB=+8.24

Flur

1.67 m²
5.37 m


Flur

5.05 m²
12.07 m


Abst.

6.76 m²
12.52 m


12 3.19 24 3.19 12 2.43 24 2.50 12

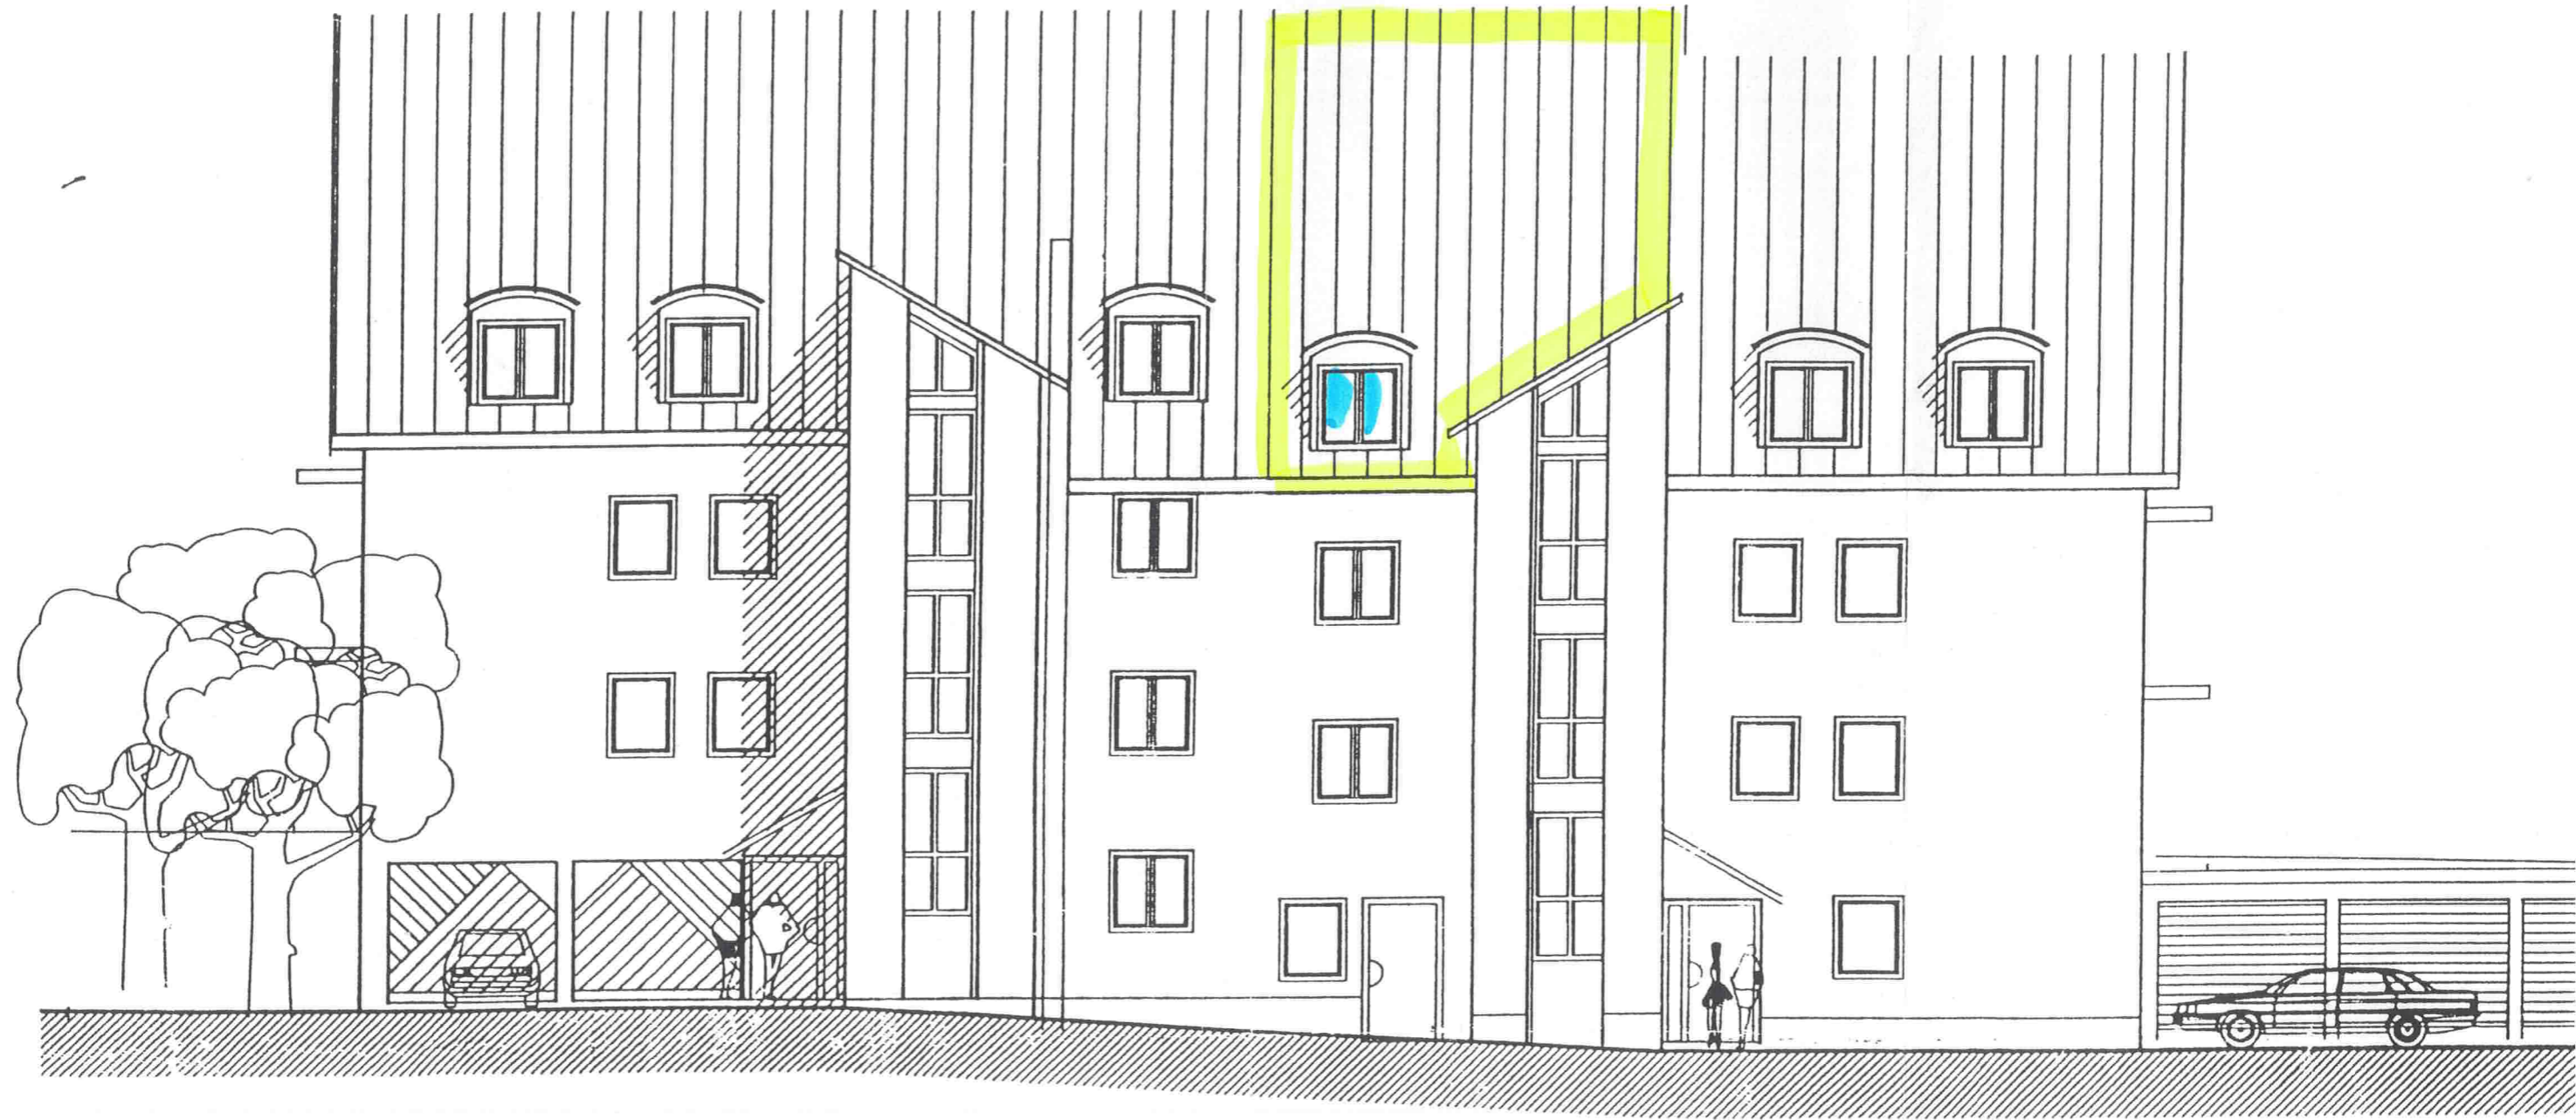


Norden

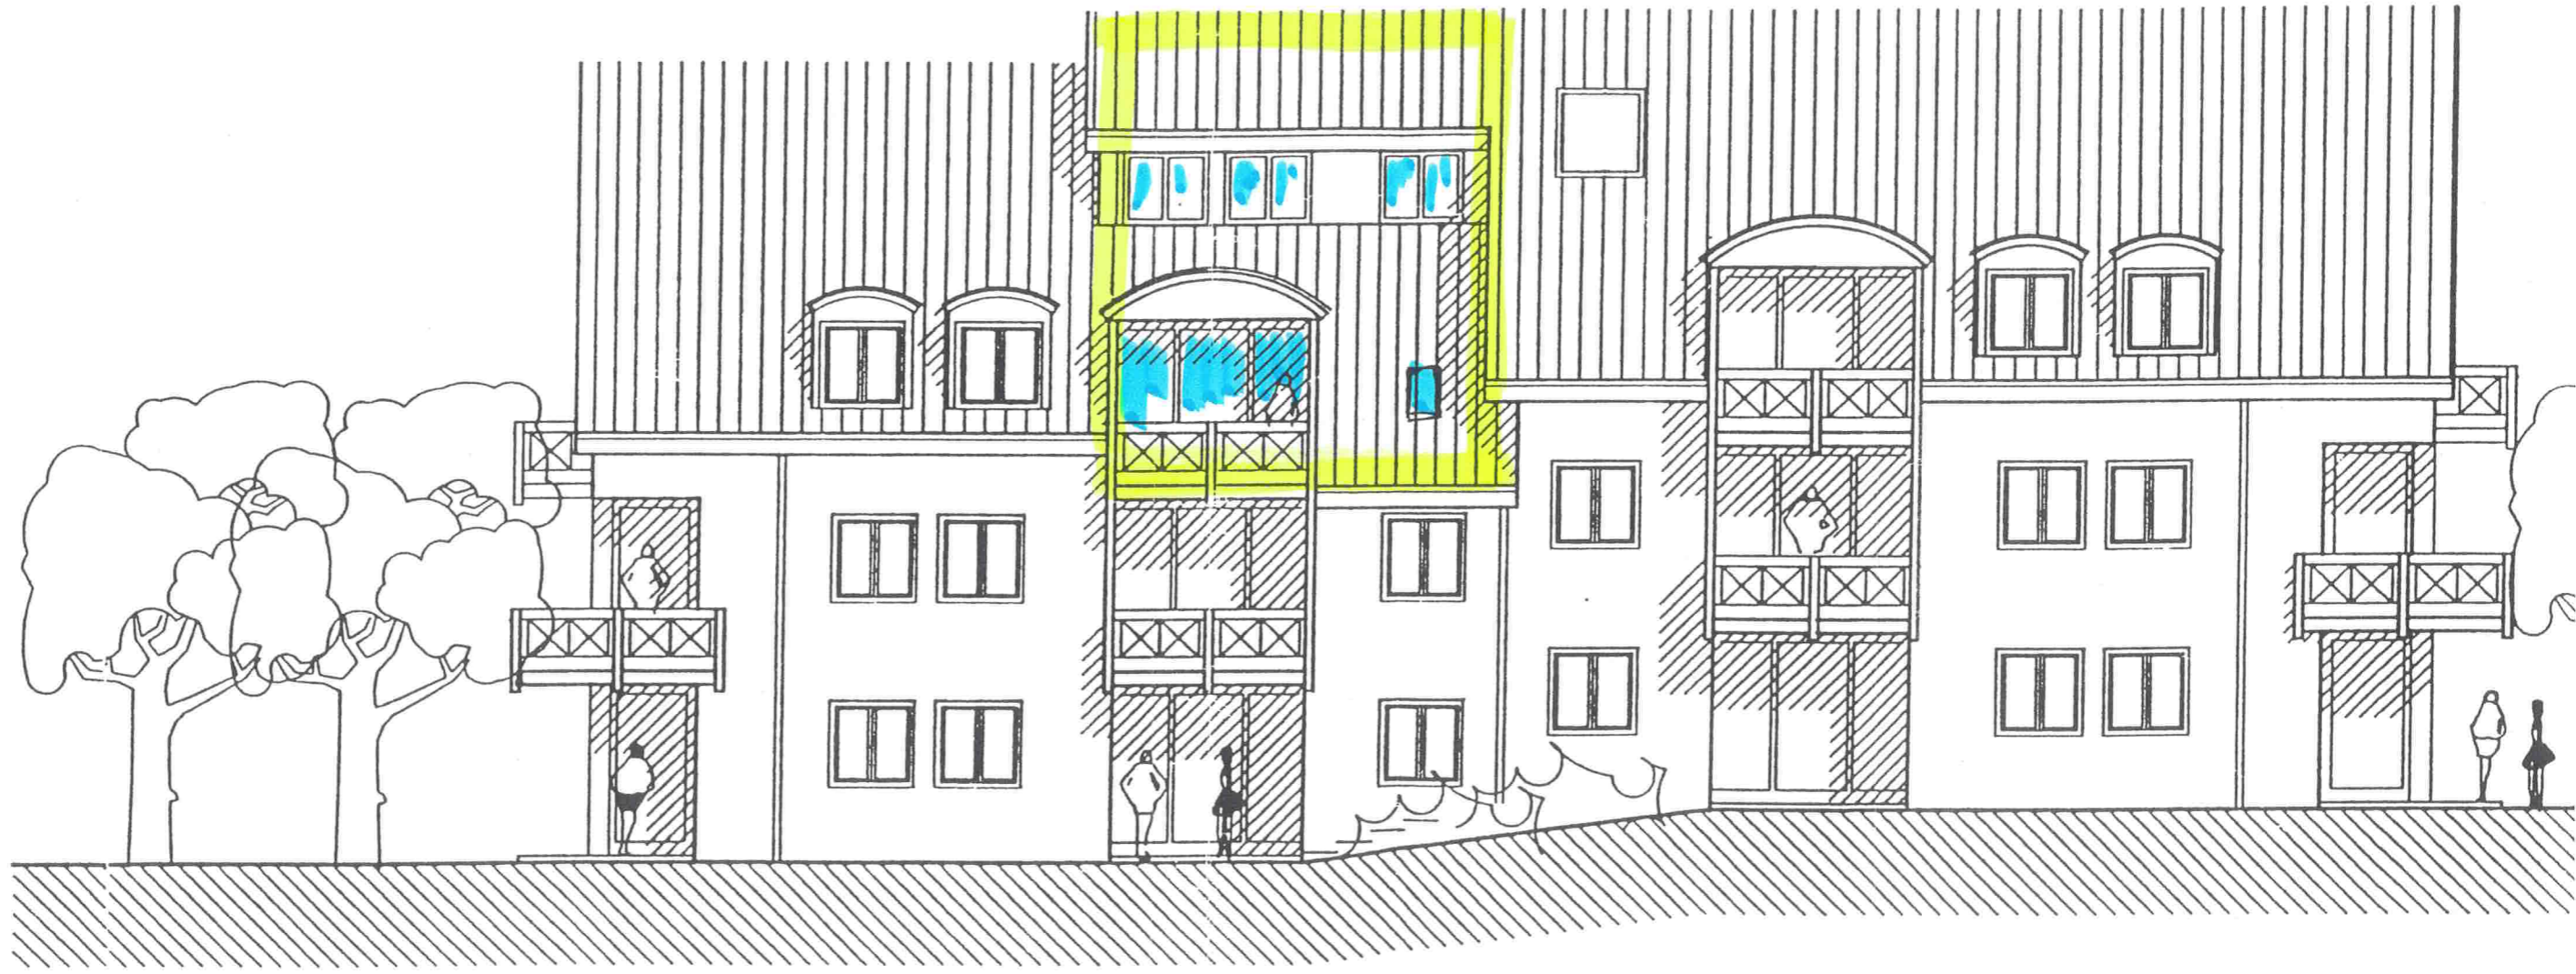

Süden

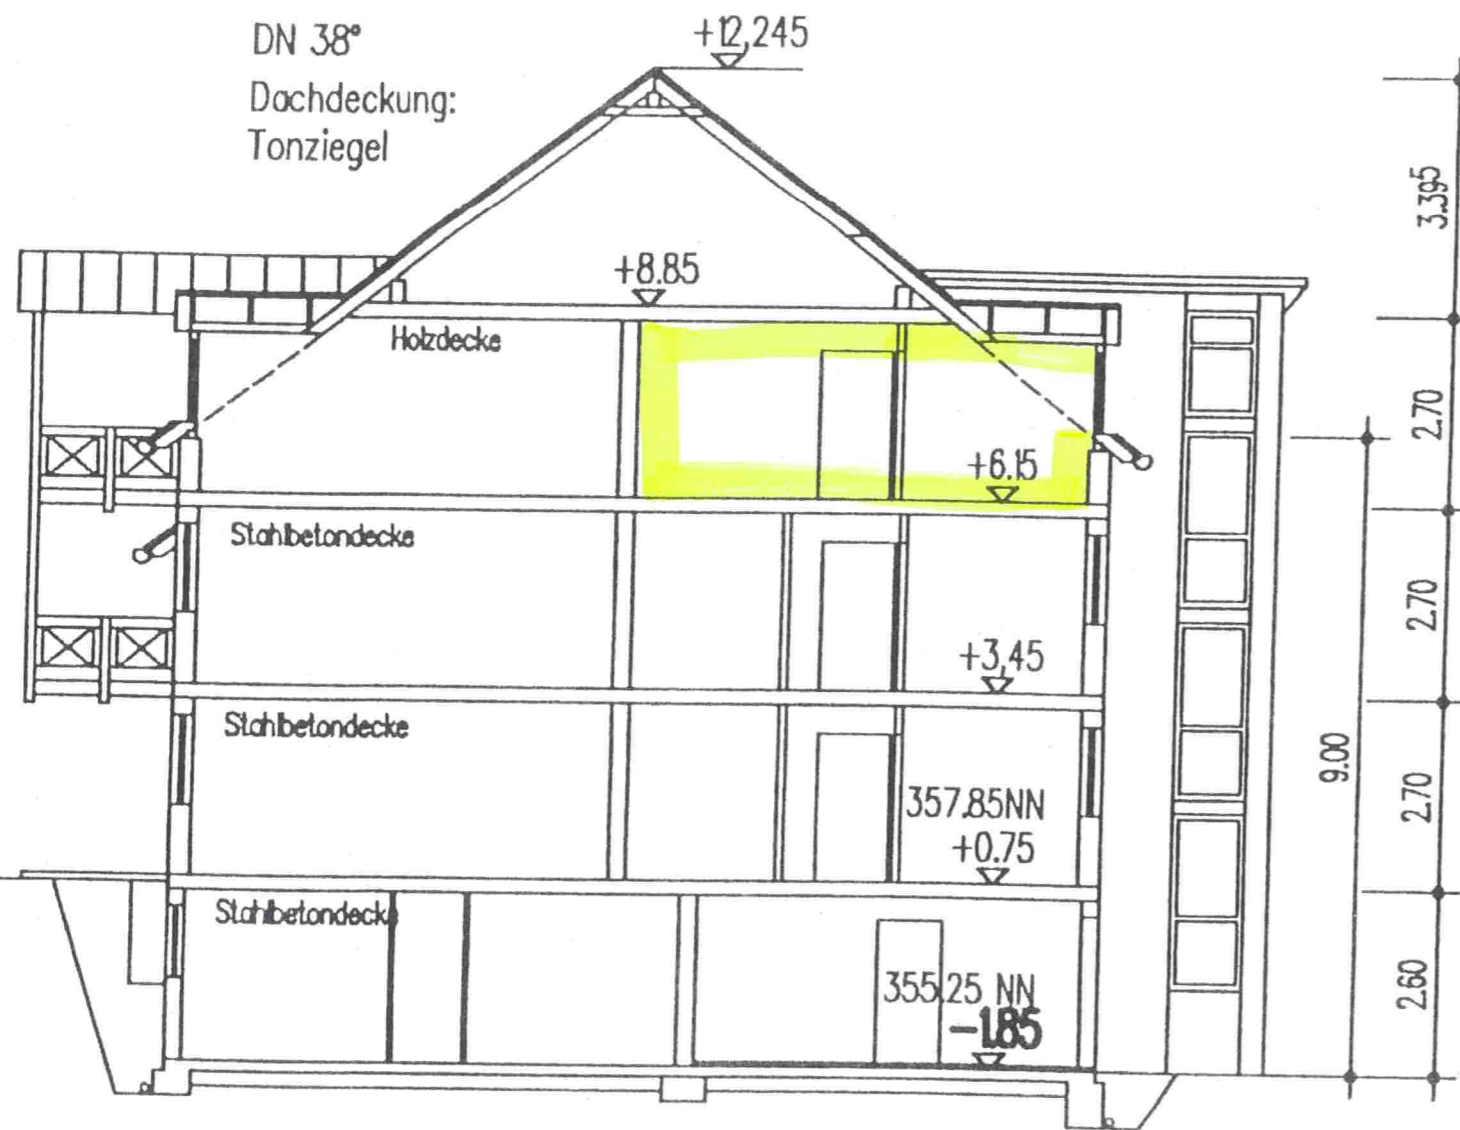

Schnitt A-A

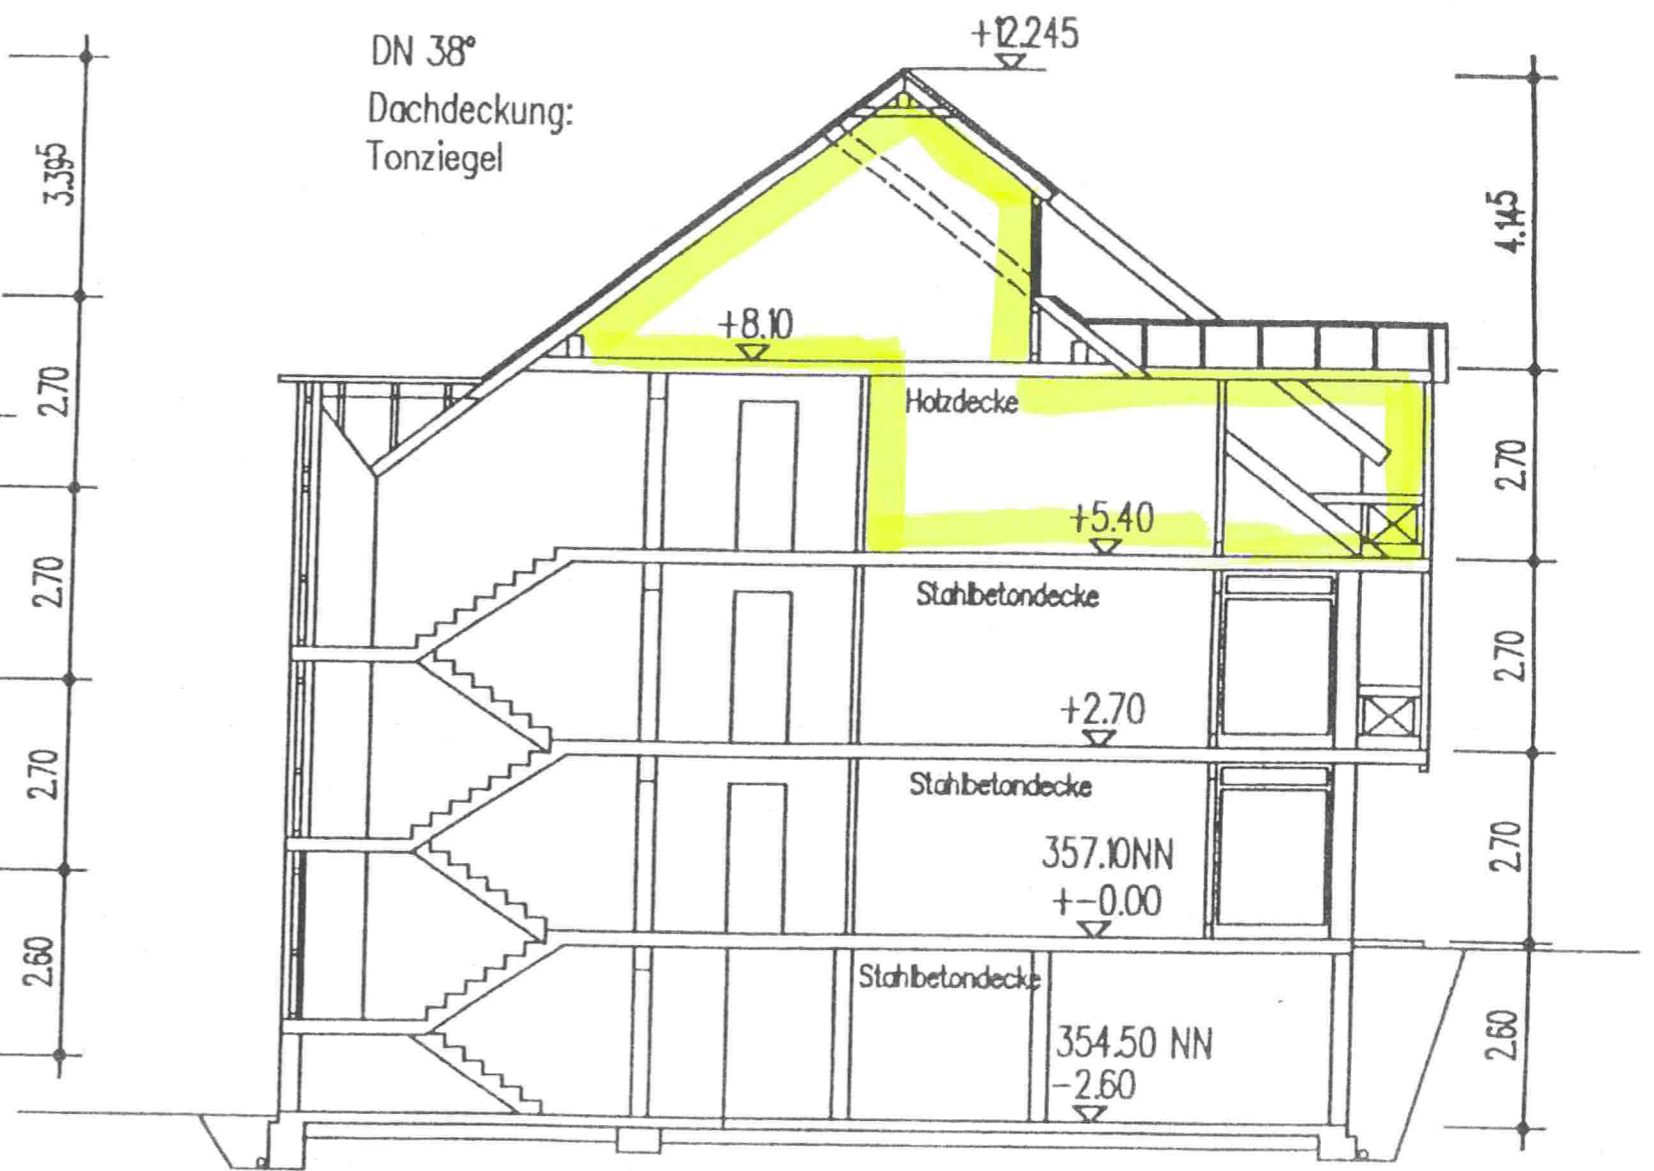

Schnitt B-B